



Door Core Types

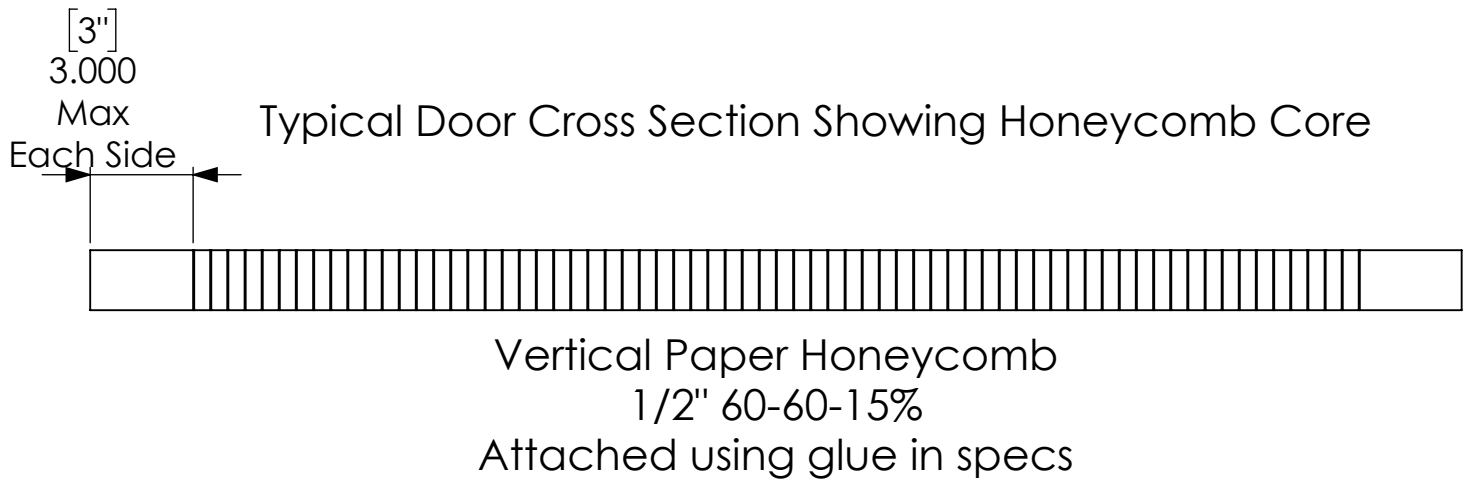

Typical Door Cross Section Showing No Core
Not available to be fire rated

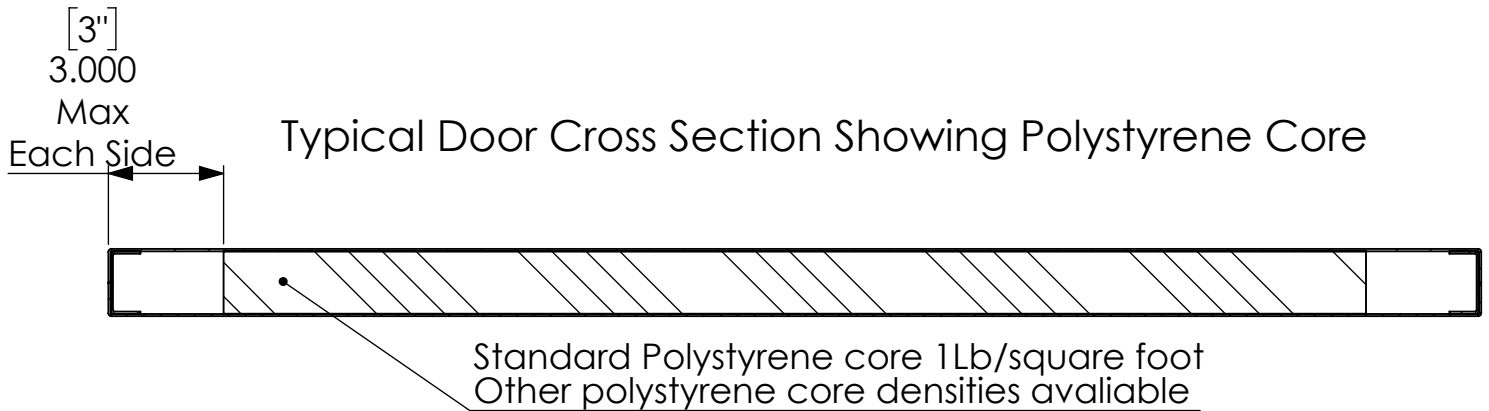

Typical Door Cross Section Showing Steel Stiffeners

